


TOPOGRAPHICAL SURVEY PLAN  
 SURVEY AT KHMEL  
 DISTT. :- PALI  
 MARUDHAR MAHILA COLLEGE, KHMEL

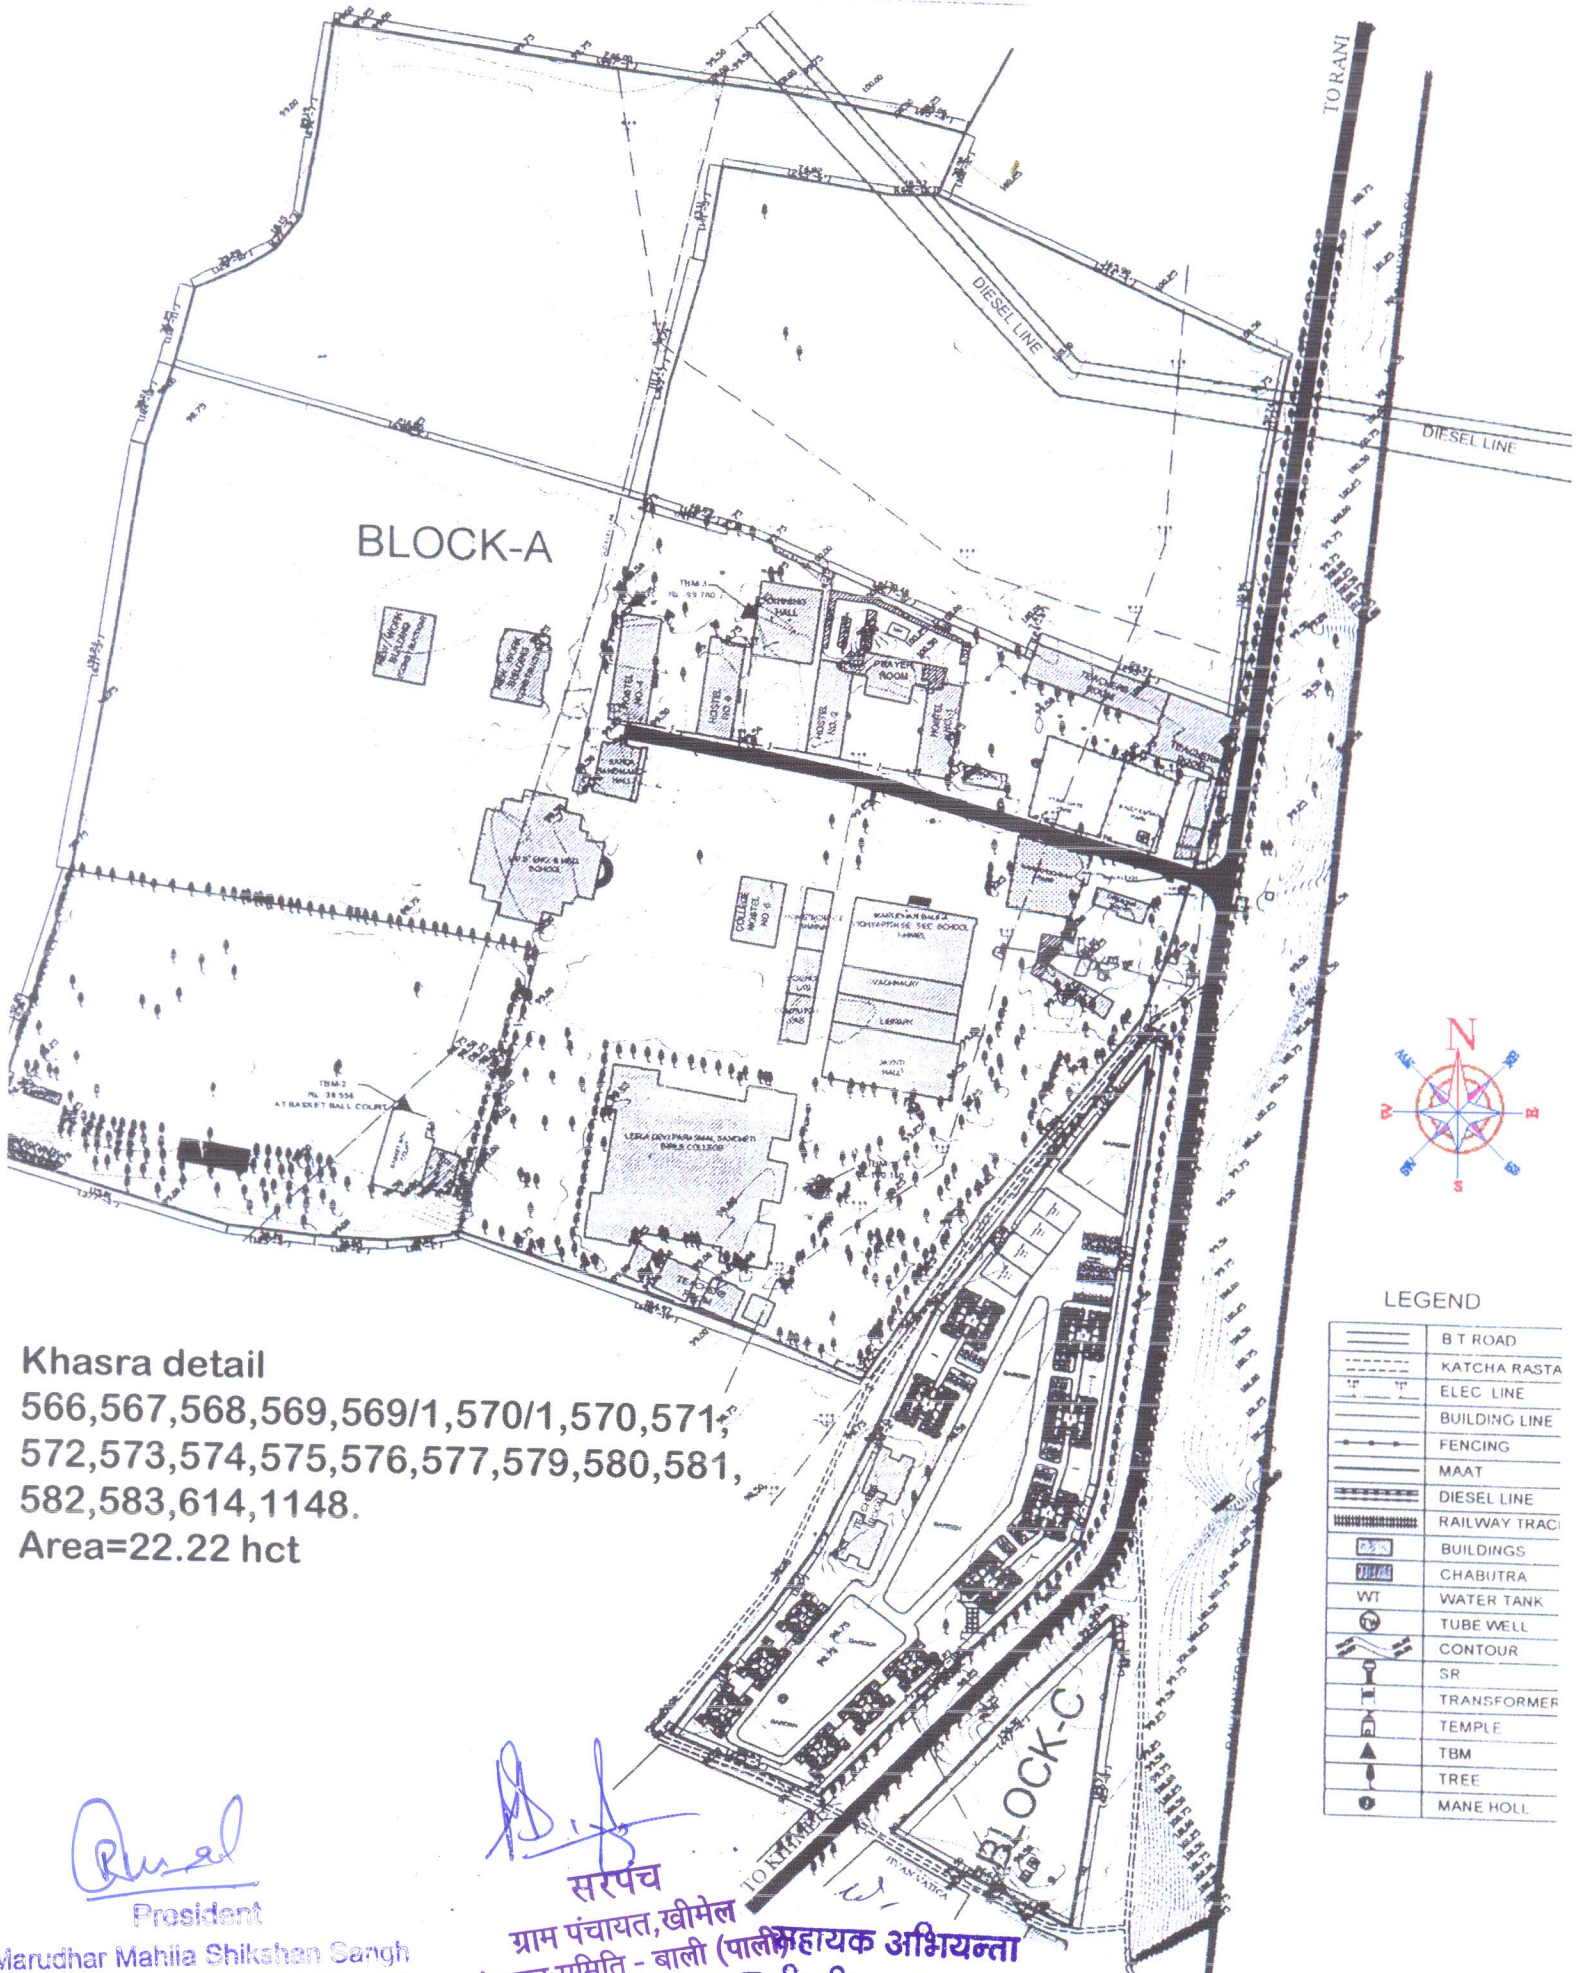

LEGEND

	BT ROAD
	KATCHA RASTA
	ELEC LINE
	BUILDING LINE
	FENCING
	MAAT
	DIESEL LINE
	RAILWAY TRAC
	BUILDINGS
	CHABUTRA
	WT WATER TANK
	TUBE WELL
	CONTOUR
	SR
	TRANSFORMER
	TEMPLE
	TBM
	TREE
	MANE HALL

Khasra detail

566,567,568,569,569/1,570/1,570,571,  
 572,573,574,575,576,577,579,580,581,  
 582,583,614,1148.

Area=22.22 hct

*(Signature)*

President

*(Signature)*

सरपंच

ग्राम पंचायत, खीमेल  
 पंचायत समिति - बाली (पालीकहायक अभियन्ता  
 नि० वि० उपखण्ड-फालना

Marudhar Mahila Shikshan Sangh  
 Vidhyawadi (Khimel)-306115, Distt. Pali (Raj.)